


Expansion Joint between Vertical Walls

Nb! The Pre-fabricated Expansion Joint Profile is available in Evalon membrane only.

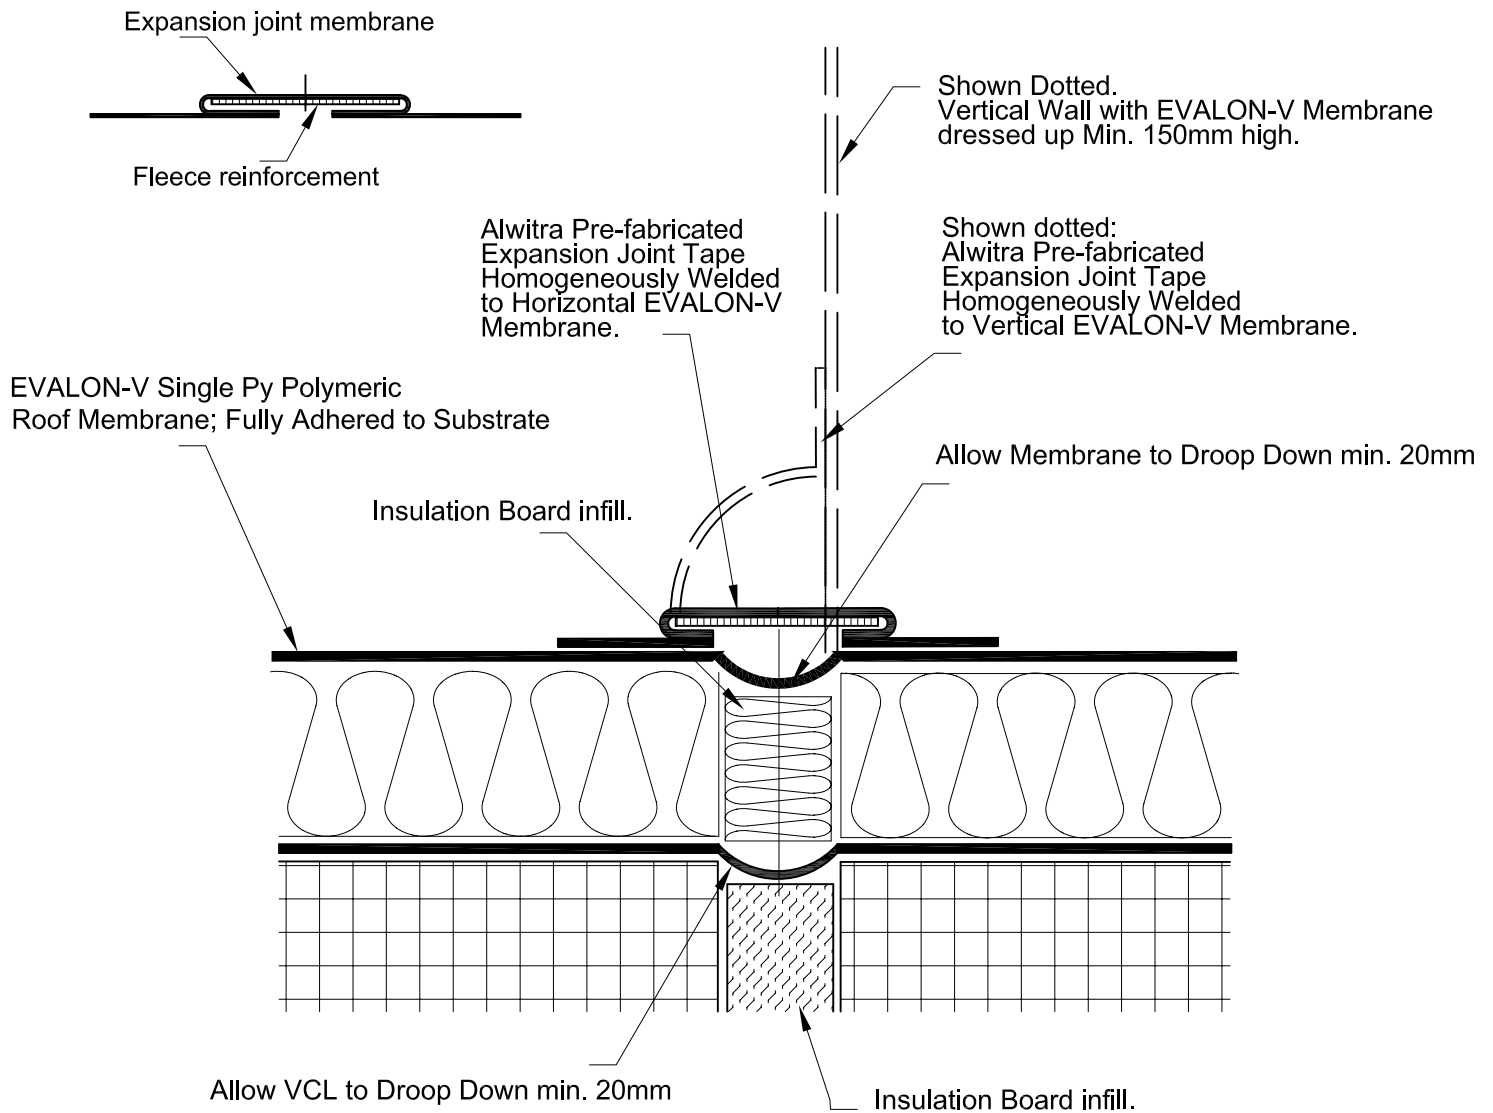

Section Through Construction Expansion Joint

Note 1:-

All Surfaces must be prepared as per ICB Ltd's Written Instructions, and in accordance with the Project Specification. All Adhesives must be used as per the Manufacturers' Instructions.

Owner



Title/Name

Typical Prefabricated Expansion Joint Details

Drawing Number

1.4

Drawn By

RCT

Date

01-11-03

Scale

nts