


Rev. No.	Revision Note	Date	Signature	Checked
1	Conservation to Fuel & Power - SPRA Recommendations	24-05-04	RCT	

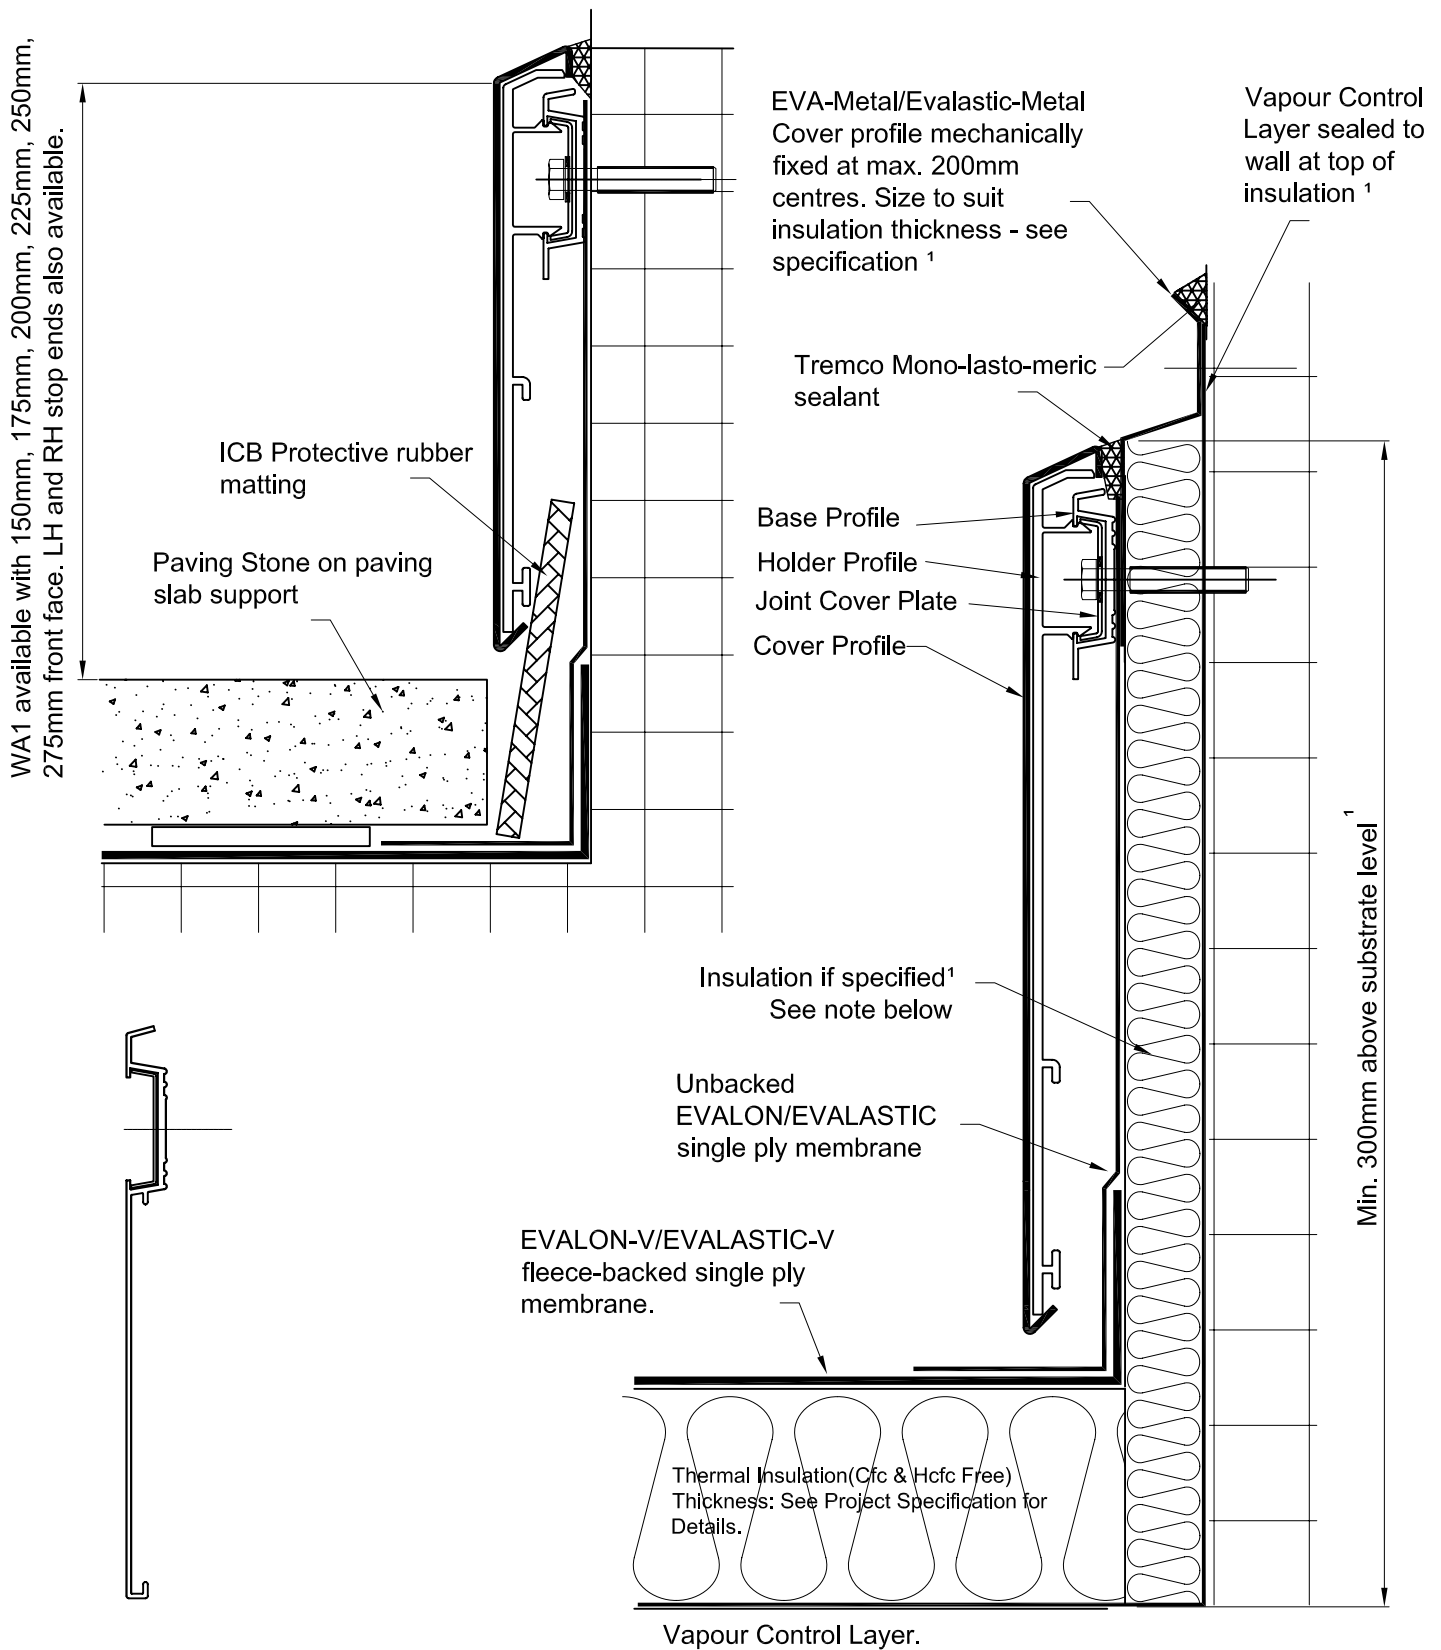

WA150 Skirting Profile

WA1 profile on Insulated Upstand ¹

Notes: Alwitra WA1 'Complete' Profile (or WA150) to be installed in accordance with ICB Ltd's written Instructions. This Profile is to be used where the membrane is to be protected from mechanical damage, such as Patios, Balconies, Car Parks or Roof Gardens.

¹ To avoid thermal bridging the upstand must be insulated to achieve a min. thermal resistance ('R' value) = 0.75m²K/W This can be achieved by use of insulation as shown above or by other methods (eg. thermal insulation blocks)¹

Owner



Title/Name

WA1 and WA150 Skirting Profile for Protection of membrane

Drawing Number

3.14

Drawn By

RCT

Date

01-11-03

Scale

nts