


Rev. No.	Revision Note	Date	Signature	Checked
1	Conservation to Fuel & Power - SPRA Recommendations	24-05-04	RCT	

Rooflight Canopy:

The Canopy is available in either a Domed or Pyramid Configuration and can be supplied with Polycarbonate/Acrylic or Acrylic/Acrylic double or single shells. A Thermal insulating Panel and /or blackout device can also be incorporated.

Rooflight Upstand:

Injection Moulded Polyurethane Upstand, 300mm high with integral Evalon/Evalastic Connecting Strip, Mechanically fixed with ICB Ltd Approved Fasteners.

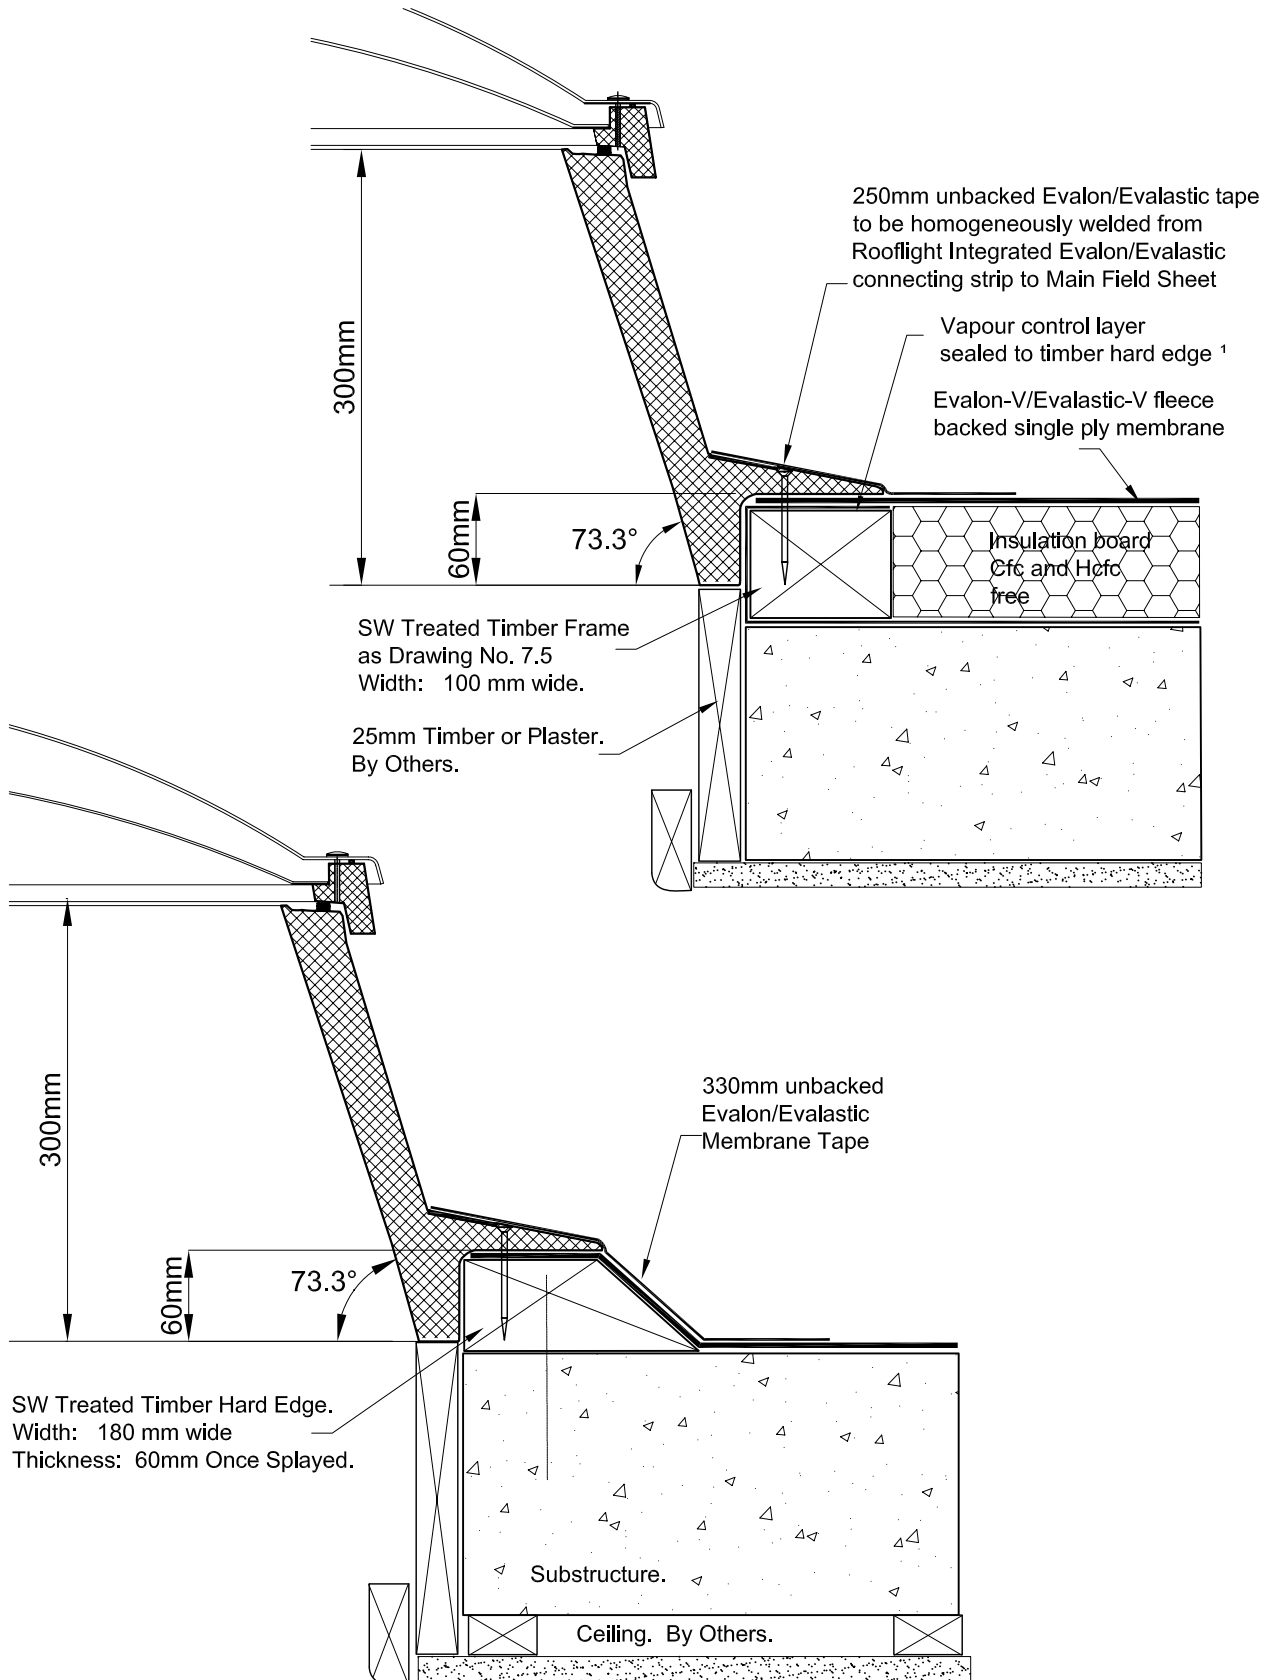

Owner



Title/Name

Connection of membrane to Syntropal Rooflight with 300mm upstand

Drawing Number

7.2

Drawn By

RCT

Date

01-11-03

Scale

nts