



Perimeter Gutter adjacent to Wall

Main Field Sheet.
 Evalon-V/Evalastic-V fleece backed membrane fully adhered to prepared substrate. All laps Min. 40mm; homogeneously welded with hot air.

Typical skirting detail using either ICB 'FPA' profile (shown) or 'WF' Profile

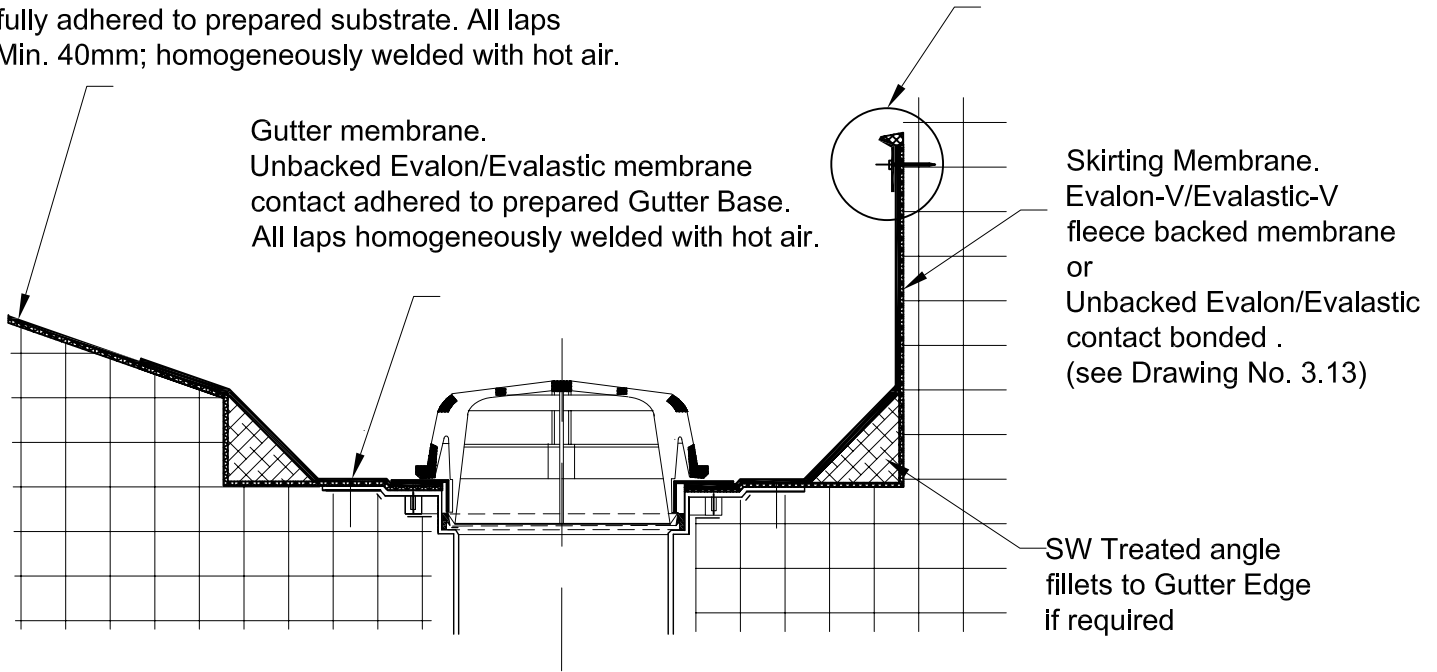

Central Gutter

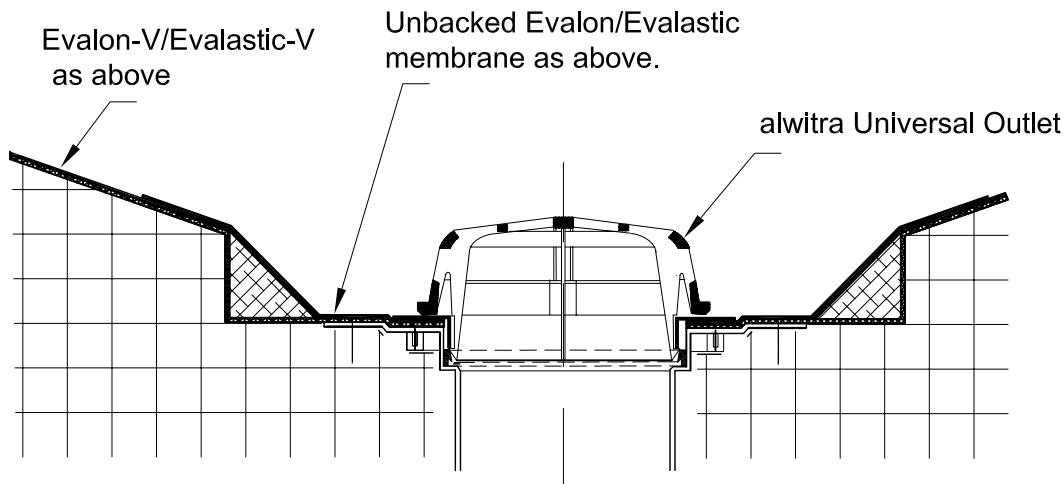

EVALON-V/EVALASTIC-V Single Ply Membrane to be Fully Adhered to the Substrate using ICB Ltd Approved Adhesives. See Dwg 1.970
 All to be Laid in Accordance with the Project Specification, the current British Board of Agreement Certificate, alwitra's and ICB Ltd's written instructions.